



The Owner will be notified of any variations from the dimensions and/or conditions shown on these drawings. Any such variation shall be resolved by the Owner prior to proceeding with the work, or the Contractor shall accept full responsibility for the cost to rectify same.

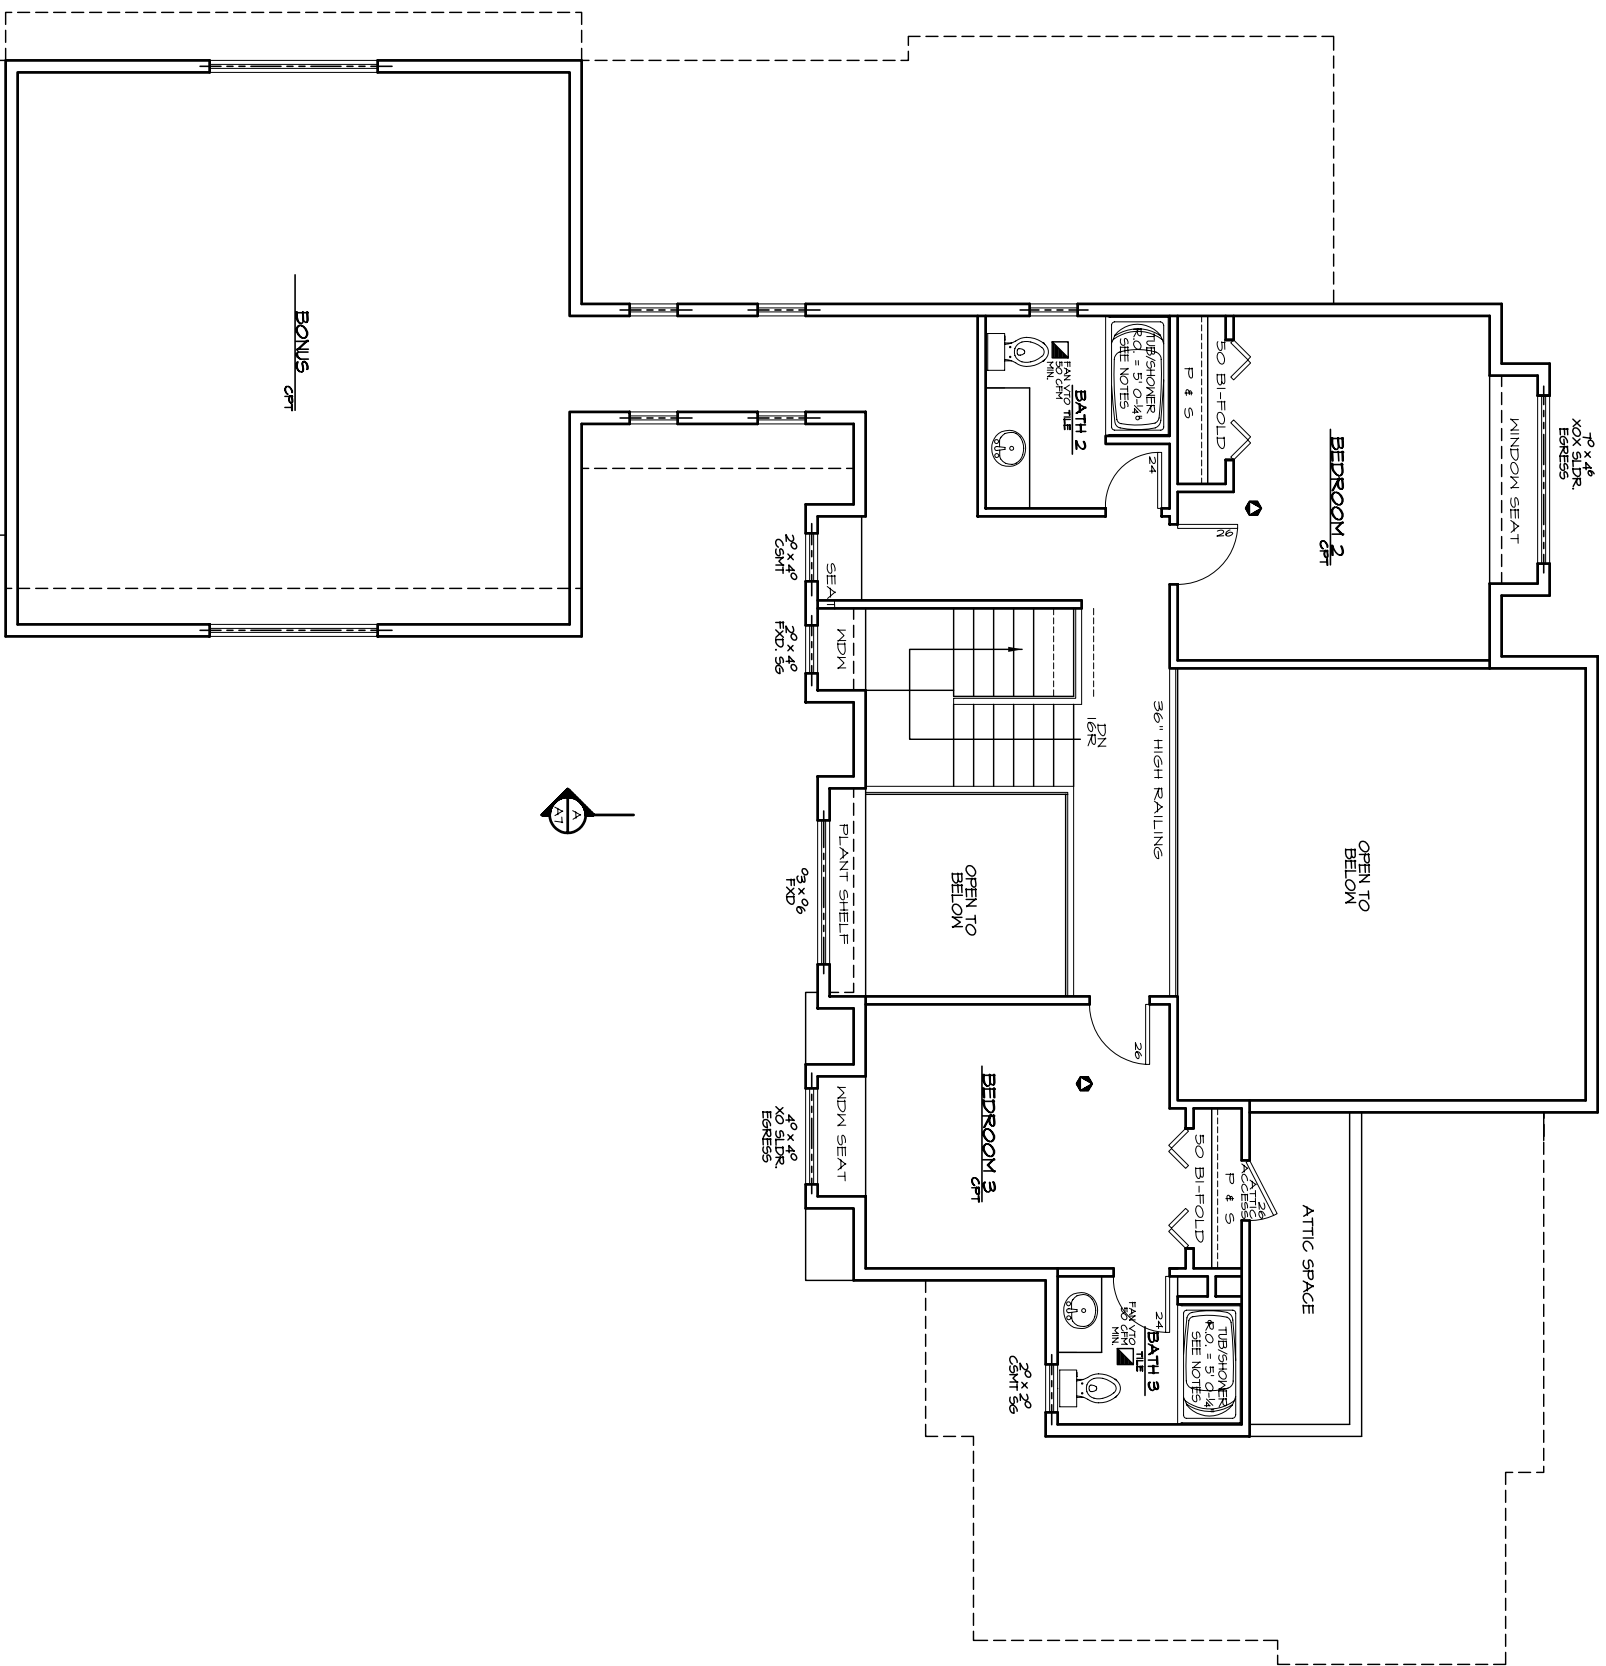

UPPER FLOOR PLAN

SCALE: 1/4" = 1'-0"
 UPPER 198 SF
 BONUS 633 SF

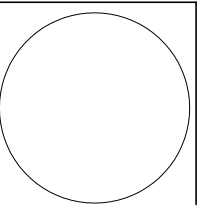

11644 NE 80th St.
 Kirkland, WA
 98033-2111
 (425) 828-4117

8101 S.W. Nyberg Rd.
 Suite #214
 Tualatin, OR
 97062
 (503) 692-8127
 WWW.NASHJONESANDERSON.COM



Project:
PARHANIEMI RESIDENCE
SNOWBERRY LOOP
SUNCADIA
LOT 104,
PHASE I, DIVISION 1A

date: 08-05-05
 permit:
 revisions:

drawn by: TYS
 checked by: RLJ

SHEET
A5
 OF
A7