


**A** MAIN FLOOR PLAN  
SCALE: 1/4" = 1'-0"



**B** UPPER FLOOR PLAN  
SCALE: 1/4" = 1'-0"

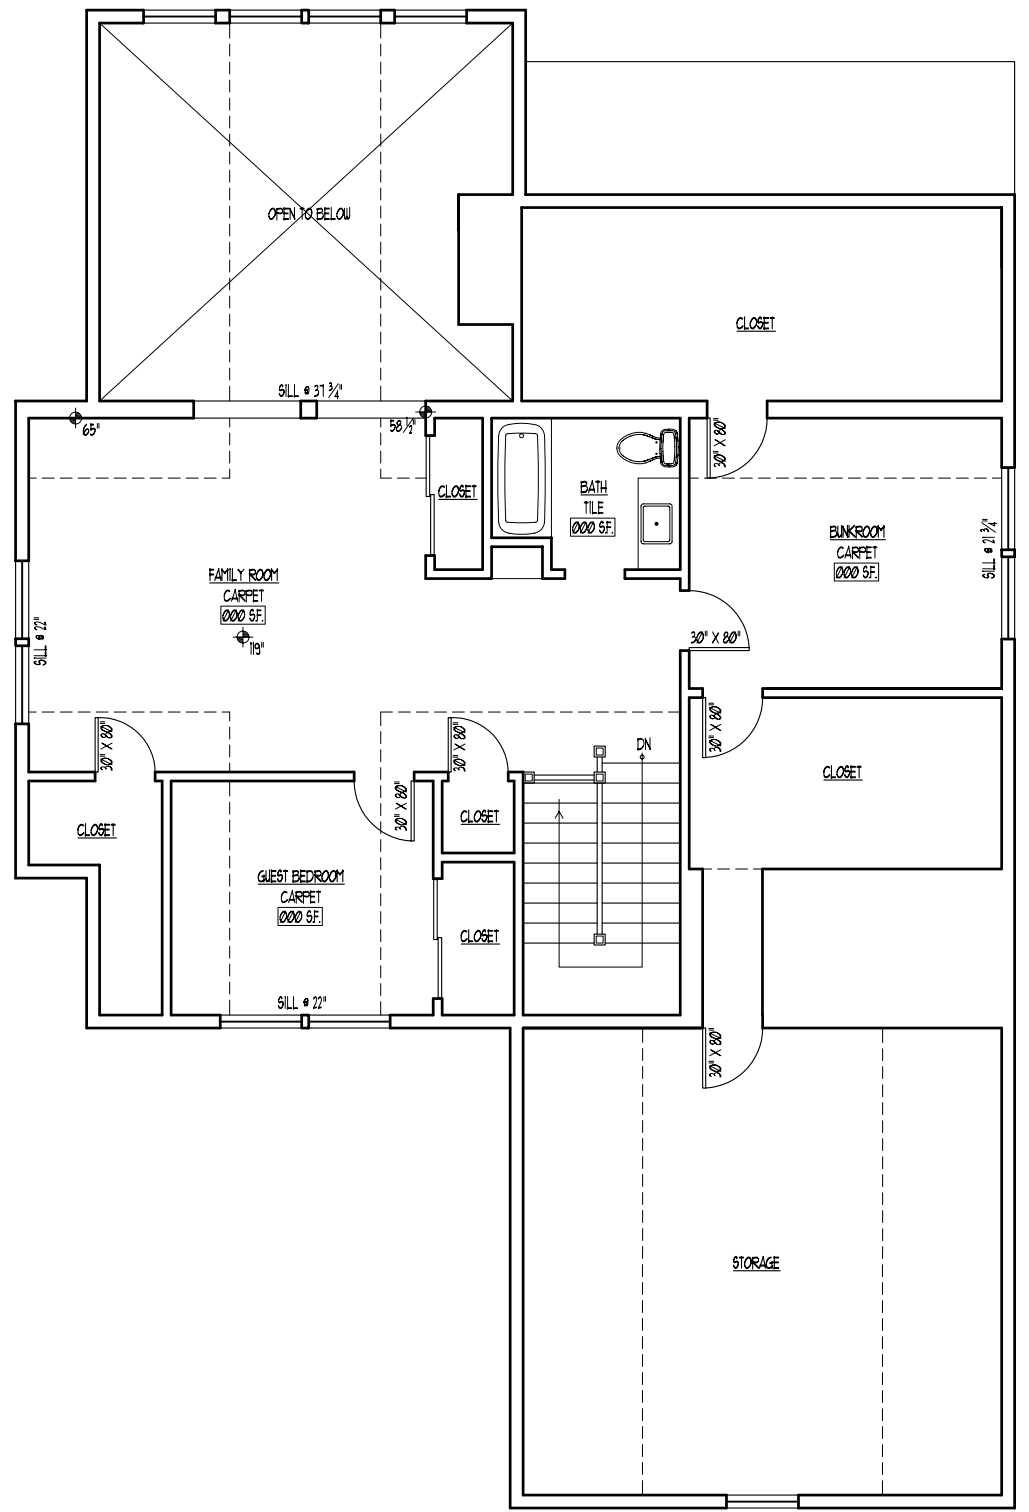

PROPOSED  
FLOOR  
PLANS